


UP

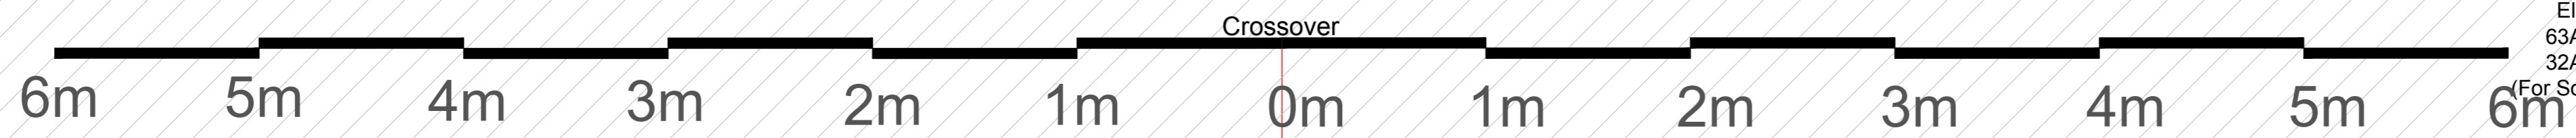

Electrical Supply  
63A Single Phase  
32A Single Phase  
(For Sound use Only)

Electrical Supply at Ground Level:  
32A, 3 Phase  
32A, 1 Phase  
Electrical Supply at Fly Floor Level:  
12x 16A Single Phase  
(Fed via 63a 3 Phase at stage level)





- Cwt 20 - Star Cloth
- Cwt 19 - BP Screen
- Winch 3
- Cwt 18
- Cwt 17
- Cwt 16
- Cwt 15
- Cwt 14
- Cwt 13
- Cwt 12
- Winch 2
- Cwt 11
- Cwt 10
- Cwt 9
- Cwt 8
- Cwt 7
- Cwt 6
- Winch 1
- Cwt 5
- Cwt 4
- Cwt 3
- Cwt 2
- Cwt 1

- Cwt 20 - Star Cloth
- Cwt 19 - BP Screen
- Winch 3
- Cwt 18
- Cwt 17
- Cwt 16
- Cwt 15
- Cwt 14
- Cwt 13
- Cwt 12
- Winch 2
- Cwt 11
- Cwt 10
- Cwt 9
- Cwt 8
- Cwt 7
- Cwt 6
- Winch 1
- Cwt 5
- Cwt 4
- Cwt 3
- Cwt 2
- Cwt 1

Fly Floor  
Clearance Under 5200mm

LX Floor  
Clearance Under 5100mm

Loading Details  
Cradle Loading = 770Kgs  
Bar Loading = 350Kgs

 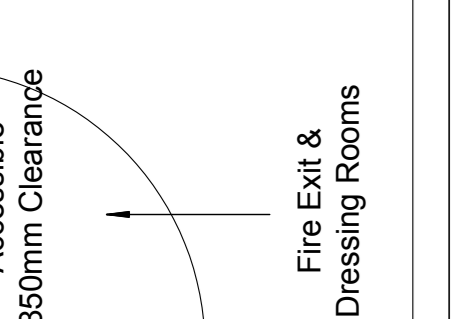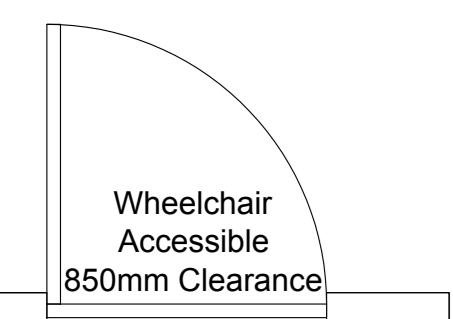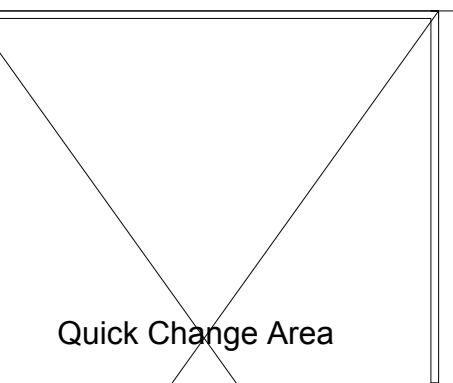

Stage Kitchen

Forestage

Fire Exit

Setting Line

Setting Line

Forestage

Tech Store

Workshops, Sub-Stage & Pit

Workshop

LX Boom  
LX Slot

LX Boom  
LX Slot

A

A

B

B

C

C

D

D

E

E

F

F

+957 Height from Auditorium Floor

Bridge LX Rigging Position

DOWN

DOWN

Workshops, Dock

Dock Door Roller Shutter Height 5630mm

Platform Above +2435

LX Cage

UP